
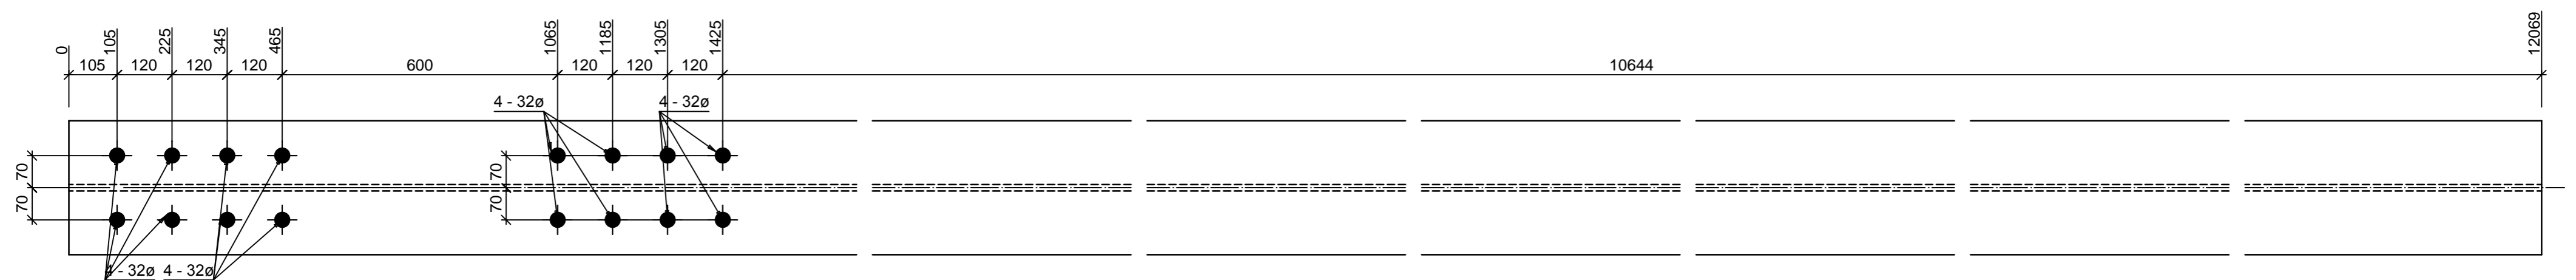



LOT	QTY
	2

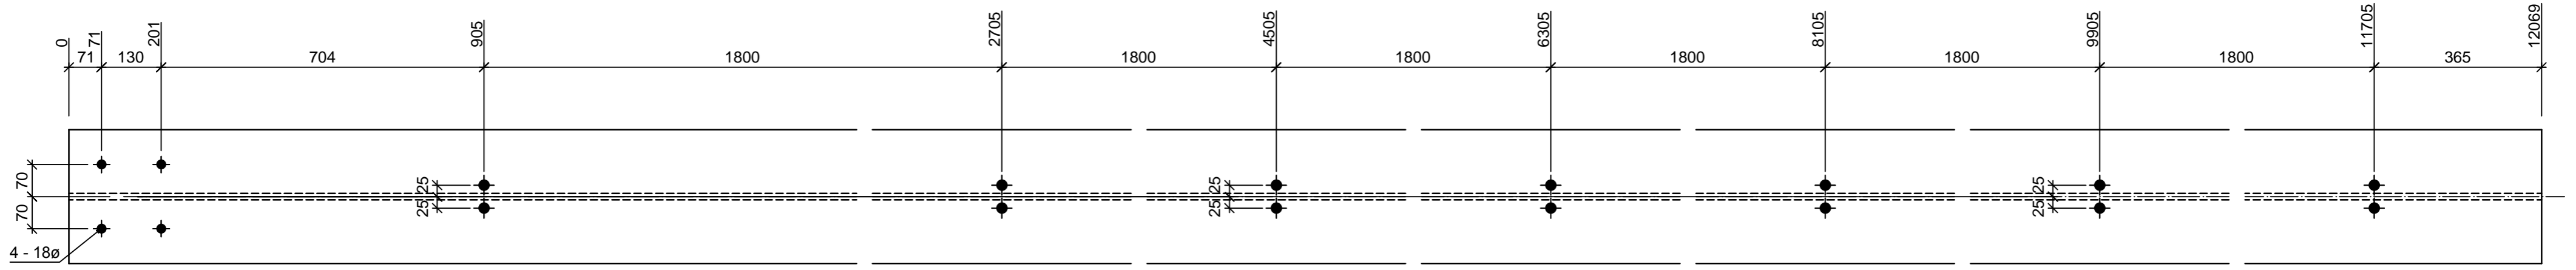

2 No. UB838x292x176 - Mkd C2

Mark	Quantity	Profile	Length	Material	Area (m ²)	Weight
C2	2	UB838x292x176	12069	S355JR	33.90	2122.30
						4244.60

- General Notes**
- All holes 22Ø U.N.O.
 - This drawing must not be scaled.
 - All steel to be S355 and plates to be S275.

Index	Date	Description	Author
		CONTRACT	
		DESCRIPTION	
		Column	
 Jensen Consulting JENSEN CONSULTING LTD. 7 PAYNES PARK HITCHIN HERTFORDSHIRE SG5 1EH TEL: 01462 429 707 INFO@JENSEN-CONSULTING.CO.UK			
DRAWN BY	DATE	SCALE	JOB No.
	26/02/2015	1:10	
		DRG No.	Rev.
		[A] - C2	Rev0